

A

A

B

B

C


C

D

D

E

E

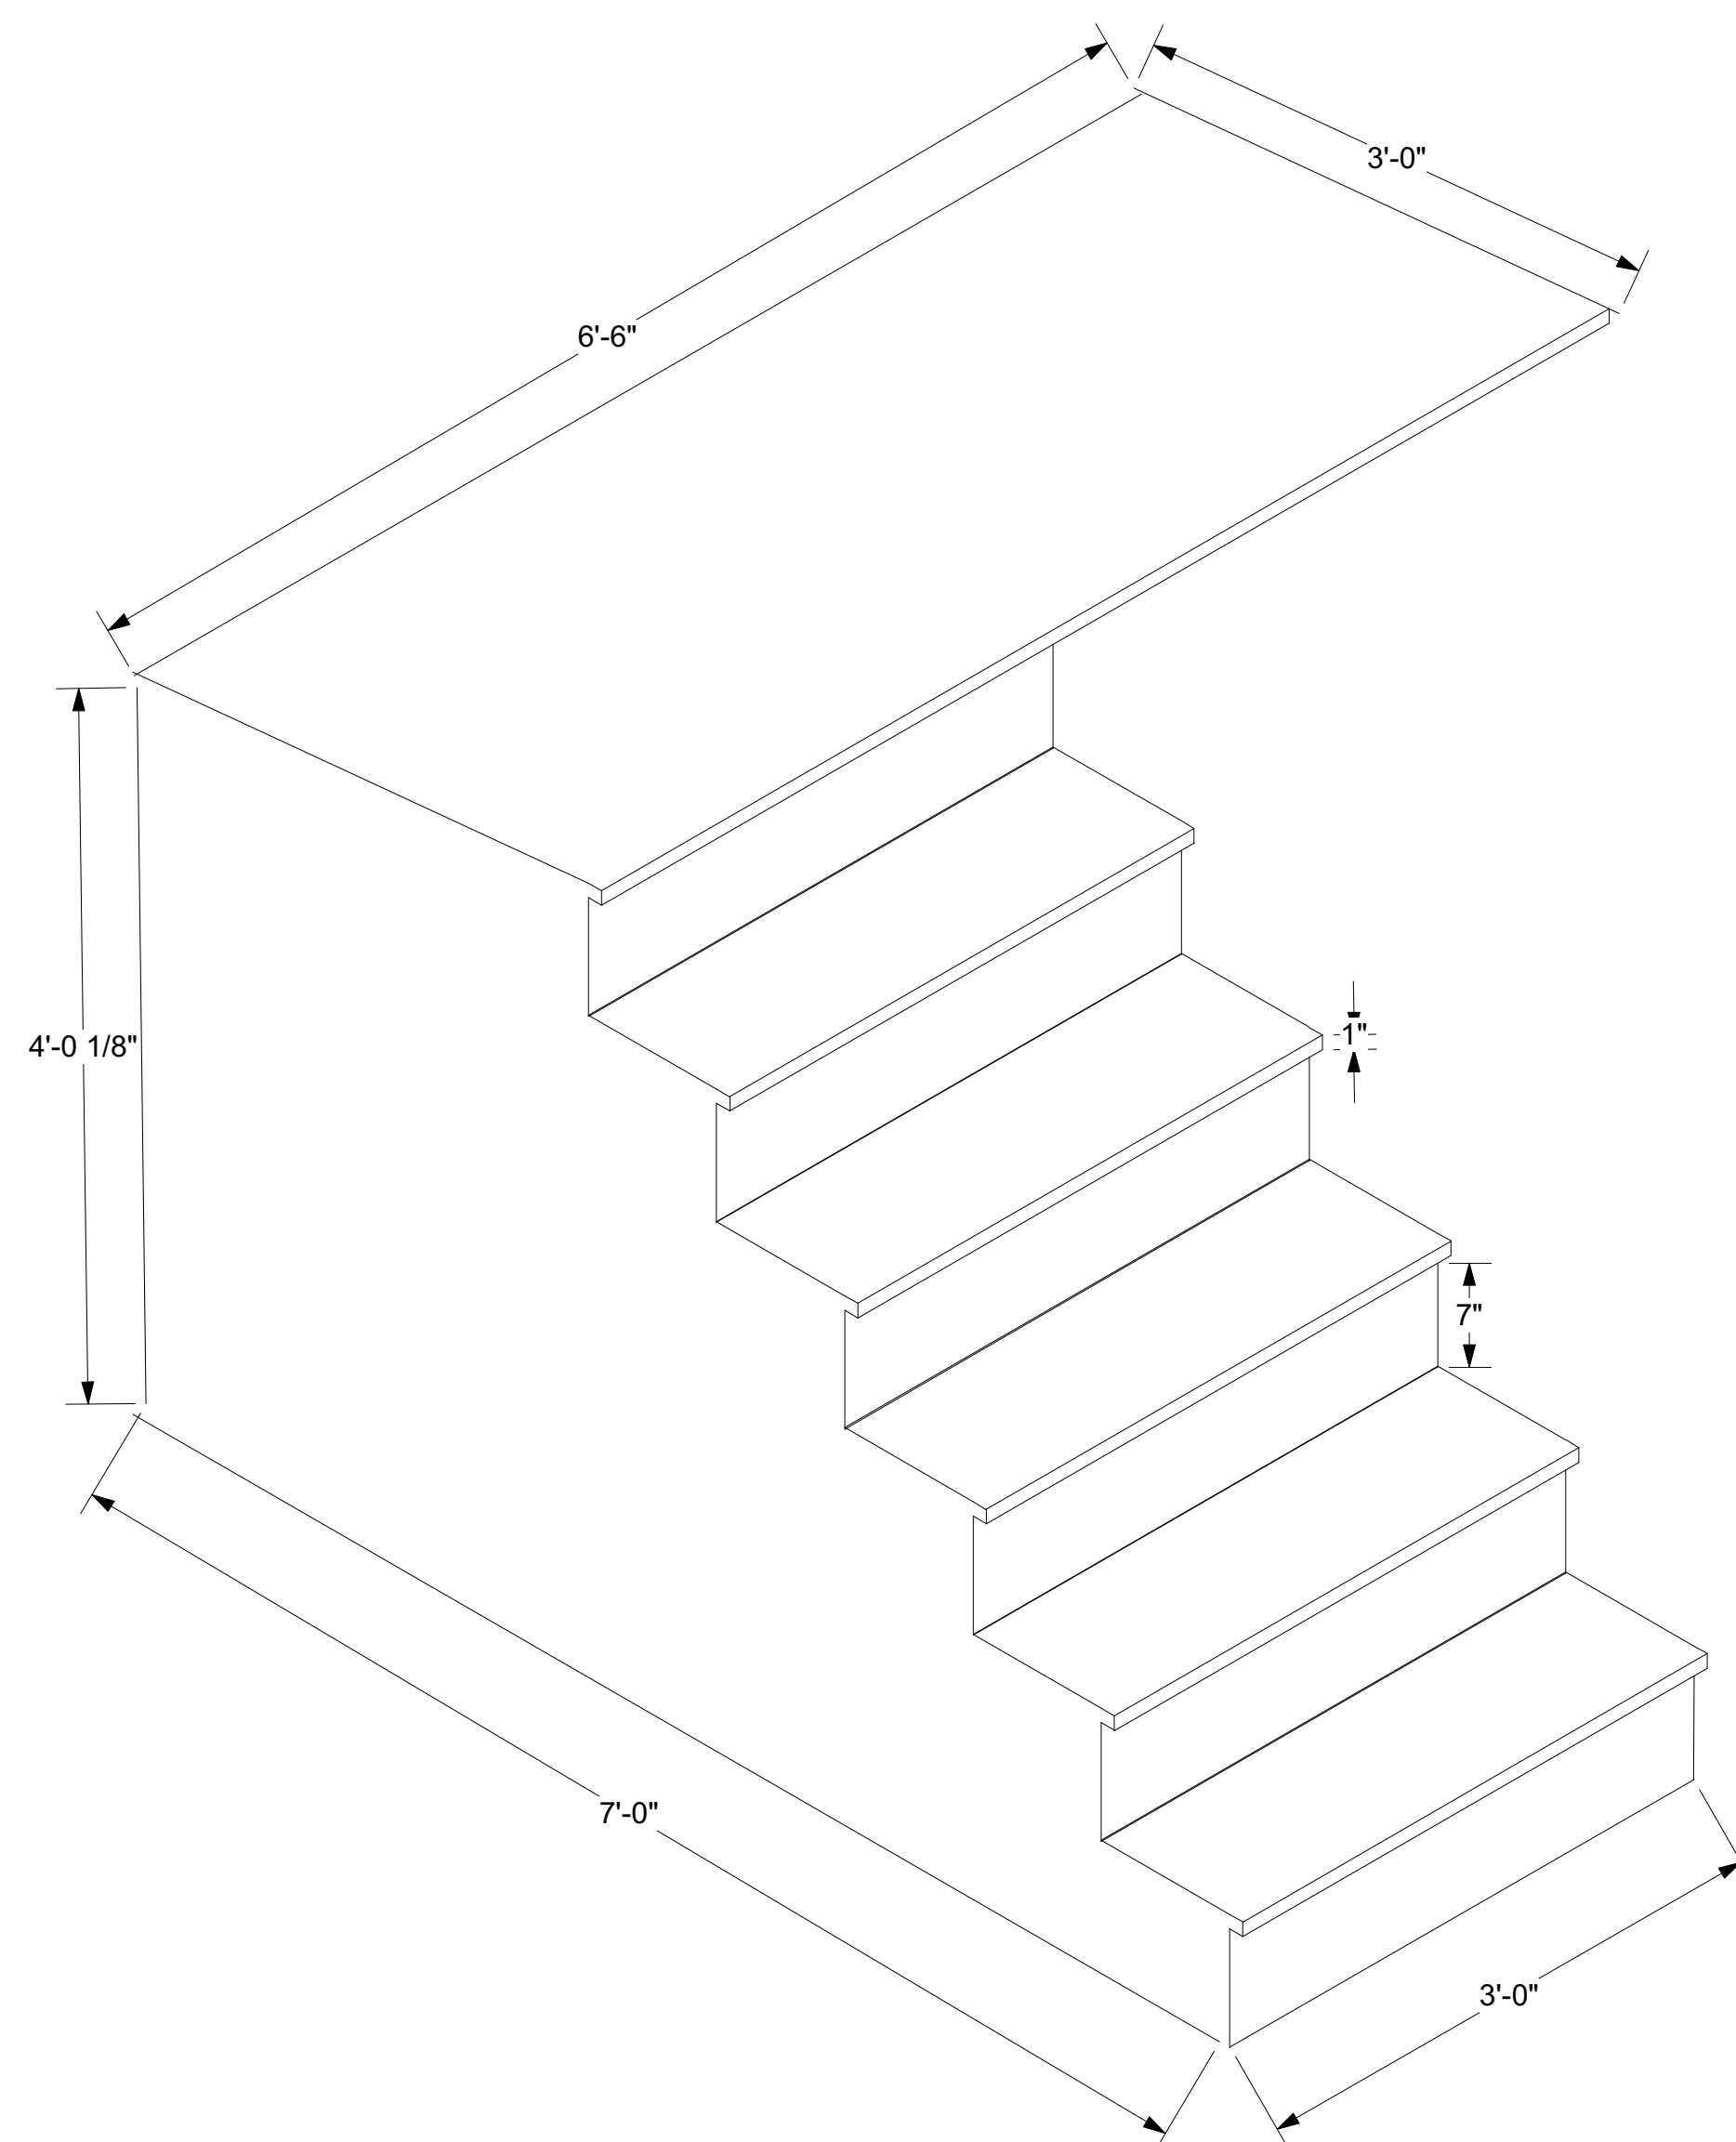

Show Name Isometric Projection		
Reference 1" = 1'0"	Drawn By Abbey Smith	Date 12/3/2015
CAD File Name		