


DH			
13		6TH ELECTRIC	
12		5TH ELECTRIC	
11		FACTORY WINDOW	
		4th Border	
10		4A CLIP LIGHTS	
9		4TH ELECTRIC	
		3rd Border	
8		3A BOTTLES / BAR SIGN	
7		3RD ELECTRIC	
6		BAR SIGN	
		2nd Border	
5		2A CLIP LIGHTS	
4		2ND ELECTRIC	
3		1A ELECTRIC	
		1st Border	
2		1ST ELECTRIC	
1		MAIN DRAPE	
LS #	Dist	US	Description
			Trim
LINESET SCHEDULE			

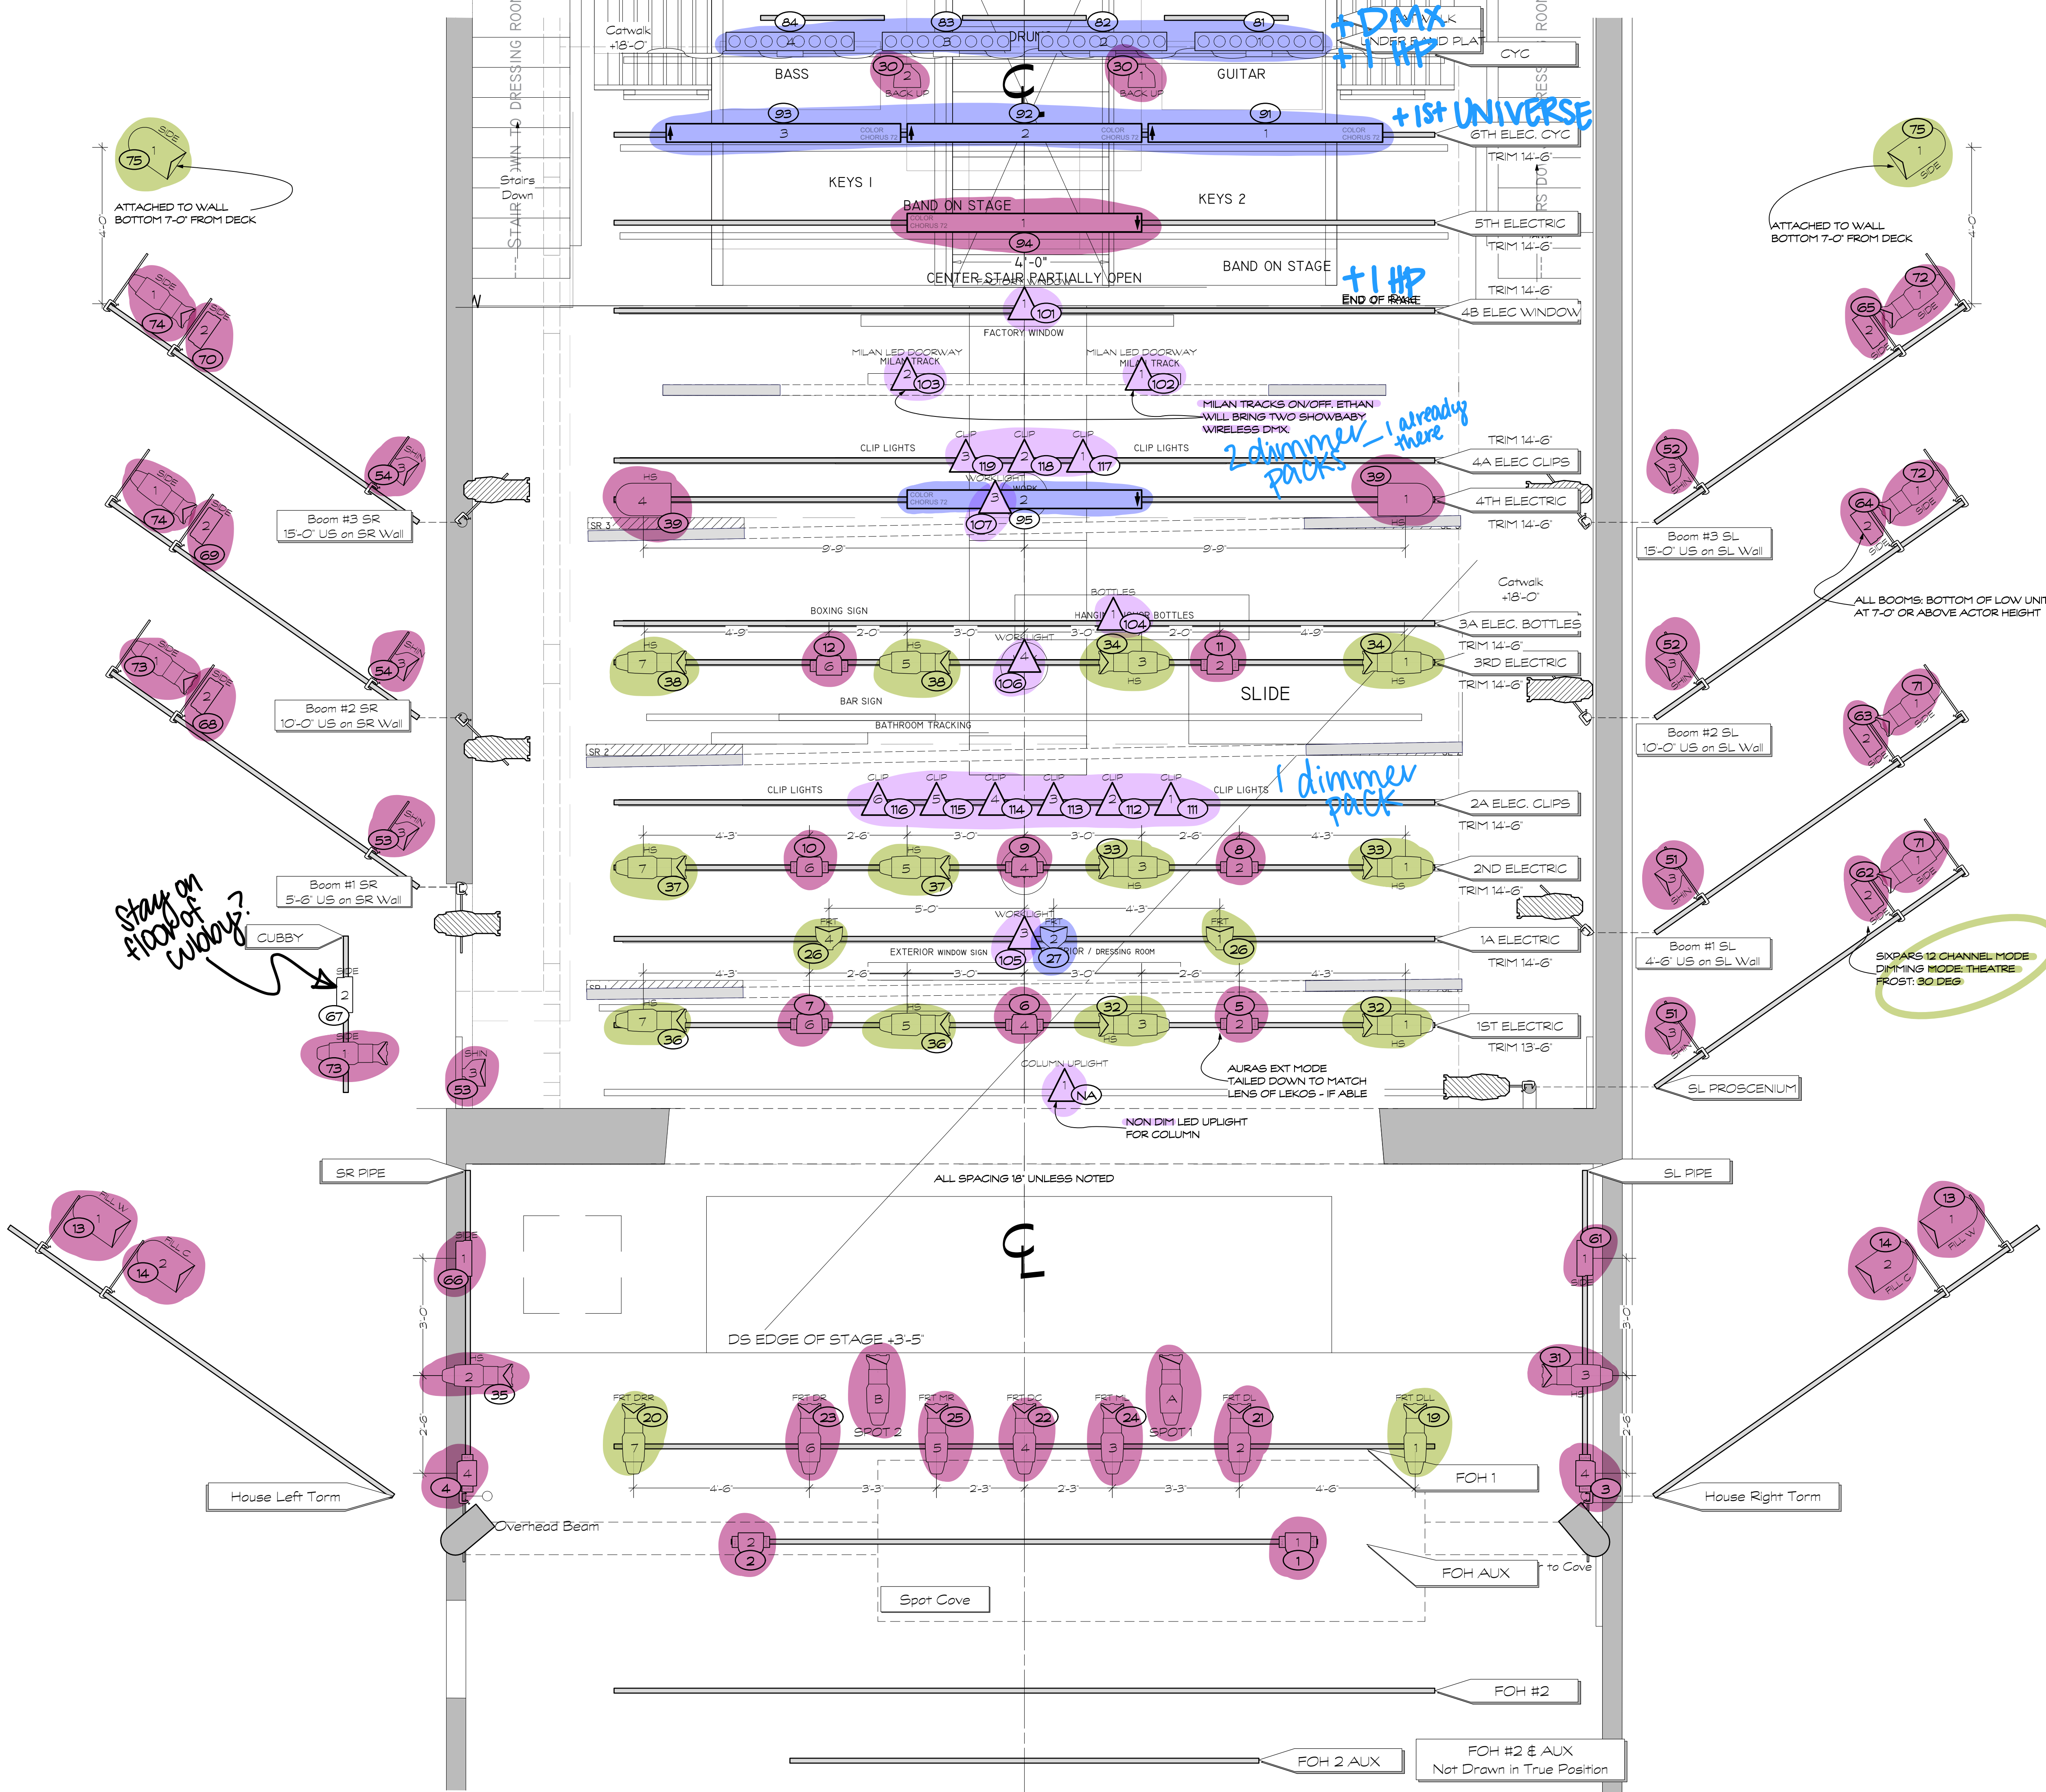

KEY TO SYMBOLS:

- ETC SOURCE 4 50' 575W
- ETC SOURCE 4 36' 575W
- ETC SOURCE 4 26' 575W
- ALTMAN 6X9 500W
- ETC SOURCE 4 PAR WFL 575W
- ETC SOURCE 4 PAR MFL 575W
- ETC SOURCE 4 PAR NSP 575W
- PAR 64 WFL 1000W
- PAR 64 MFL 1000W
- MR PAR 16 BIRDIE WFL 75W
- PRACTICAL 100W
- ELATION COLOR CHORUS 72 480V
- R40 STRIP WFL 3 CR @ 750W
- MAC AURA 289W
- ELATION SIXPAR 300 30DEG - 300W
- F-50 FAZER

LEGEND:

- TYPE 1 CHANNEL #
- IRIS 2 TEMPLATE
- UNIT #
- FLOOR MOUNT

THIS DRAWING REPRESENTS VISUAL CONCEPTS AND CONSTRUCTION SUGGESTIONS ONLY. IT DOES NOT REPLACE THE KNOWLEDGE AND ADVICE OF A LICENSED STRUCTURAL ENGINEER. THE DESIGNER IS UNQUALIFIED TO DETERMINE THE STRUCTURAL APPROPRIATENESS OF THIS DESIGN AND WILL NOT ASSUME RESPONSIBILITY FOR IMPROPER ENGINEERING OR USE.

Ethan Steinel Lighting Design



Ethan Steinel
340 E 62nd St. Apt 2
New York, NY 10065

PRODUCED BY:

THE FORESBURGH PLAYHOUSE
MANAGING DIRECTOR: FRANKLIN TRAPP
DIRECTION: ANTHONY C. DANIELS
SCENIC DESIGN: STEVEN VELASQUEZ
COSTUME DESIGN: TJ O'LEARY
SOUND DESIGN: ETHAN STEINEL
LIGHTING DESIGN: ABBEY SMITH
PRODUCTION ELECTRICIAN:

Kinky Boots

SCALE: 1/2" = 1'-0"
EXCEPT WHERE NOTED
DATE: 8/8/2022
REV:
DRAWN BY: EJS

DRAWING
1
OF 1

LIGHT PLOT